


Call (724) 834-0966 24 hours in advance for your inspection.

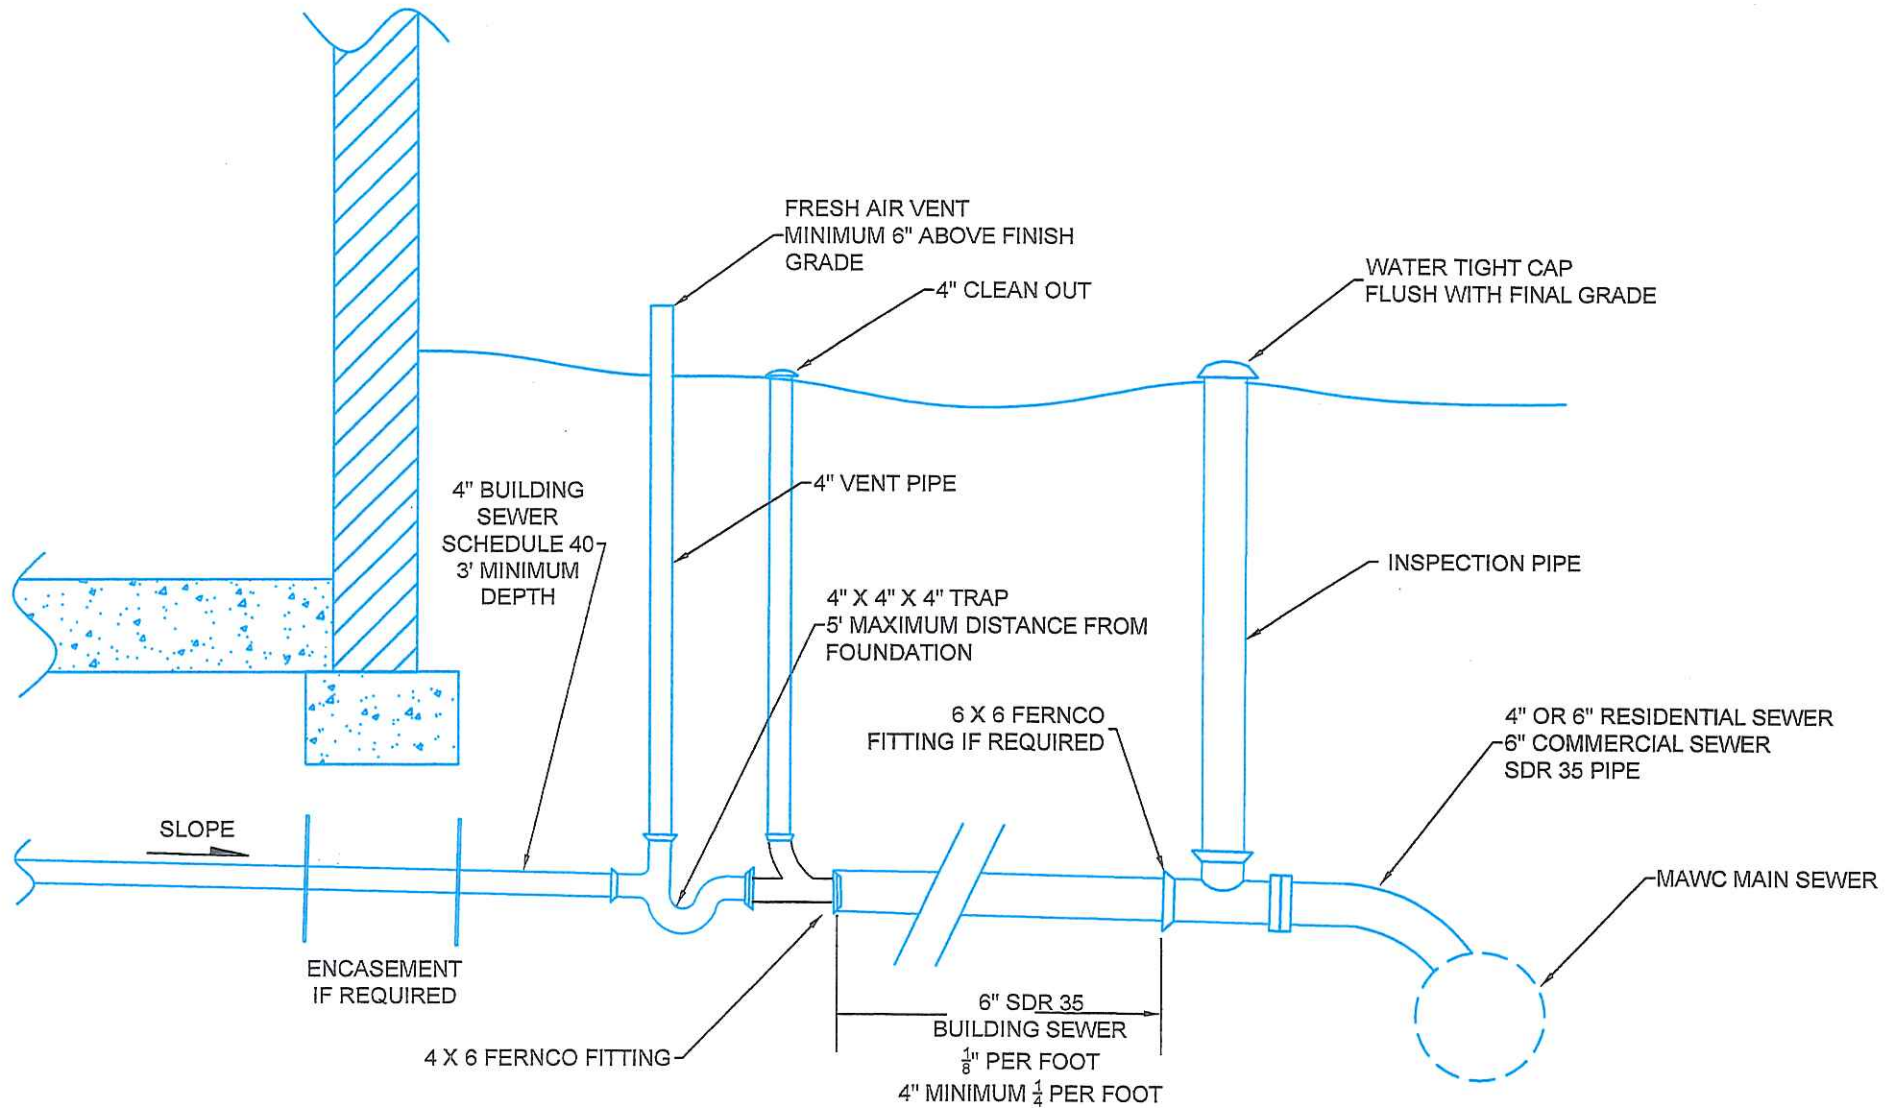

DETAIL SEWER SERVICE INSTALLATION

NOT TO SCALE

Municipal Authority Westmoreland County			
DRAWN BY: MMP	CHECKED BY:	MAP REF.	SCALE: AS SHOWN
DATE: 7/31/2012	DATE:	REF.	
SEWER INSTALLATION DETAIL			
FILE: C:\DRAWINGS\DISTRIUTION\EXTENSIONS\DETAILS\	DETAILS_BLOCKS_EDITOR.dwg		
			1 of 1