


APPROVED SERVICE LINE SET-UP FOR 5/8" METER


NOTES:

METER AND 1/2" METER COUPLINGS FURNISHED BY AUTHORITY AT NO EXTRA COST TO THE PROPERTY OWNER AS SHOWN ON PROJECT "B"

ANY MODIFICATION MUST BE APPROVED BY THE AUTHORITY

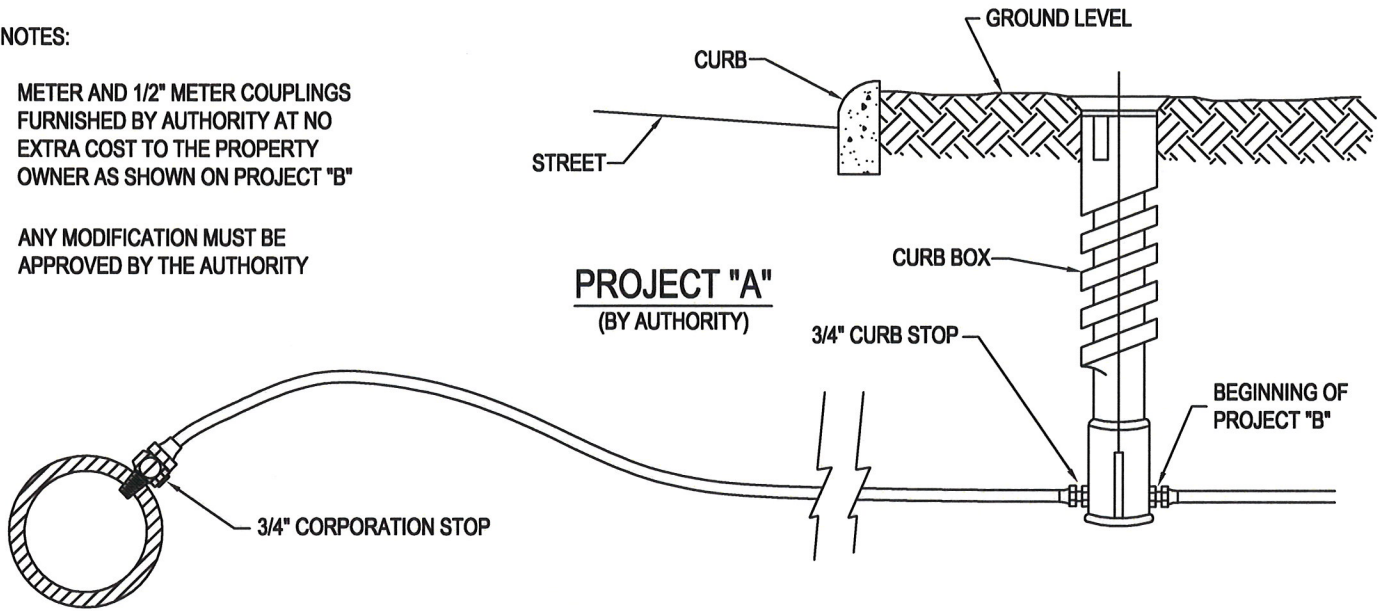

- ① RESIDENTIAL DUAL CHECK
- ② COMMERCIAL and INDUSTRIAL CUSTOMERS REQUIRE RPBA or DCVA
- ③ RESIDENTIAL CUSTOMERS WITH ONE OF THE FOLLOWING WILL REQUIRE RPBA or DCVA
 - 1. IRRIGATION SYSTEM
 - 2. BUSINESS IN HOME
 - 3. FIRE SPRINKLER
 - 4. SWIMMING POOL

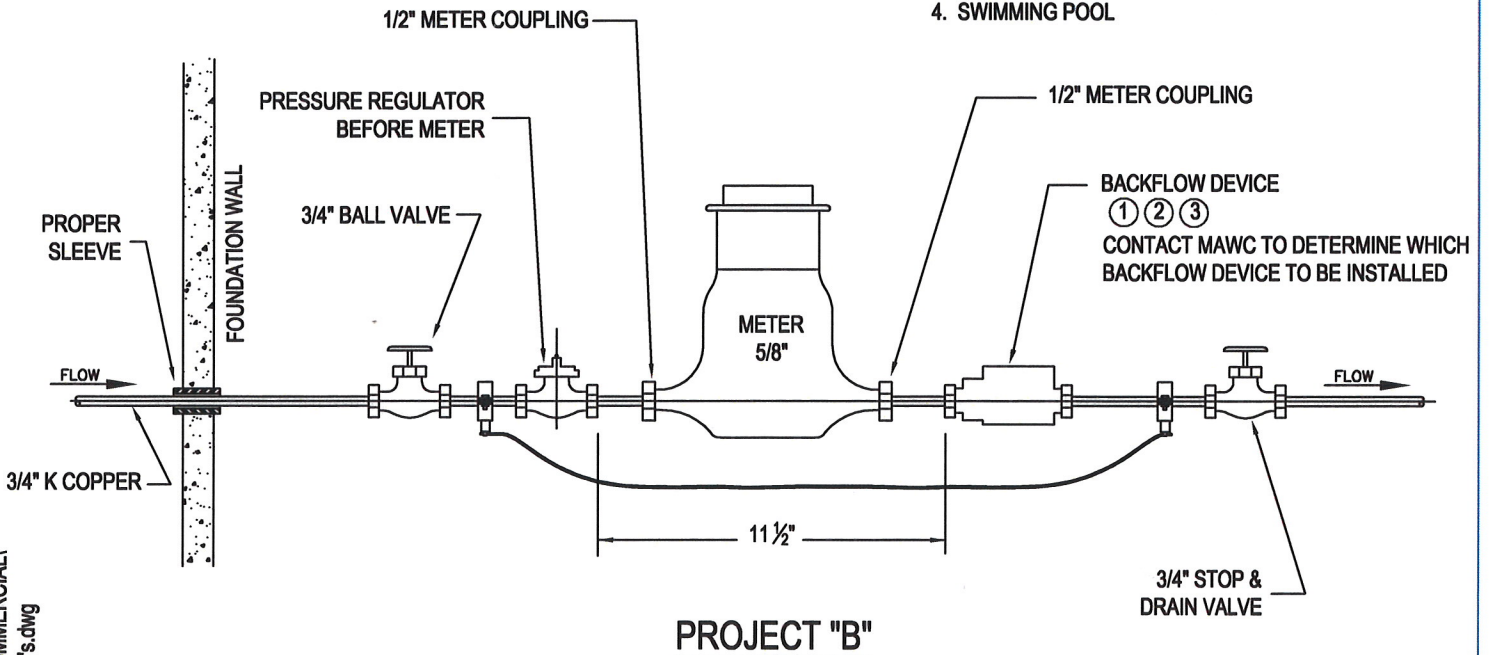

O:\DRAFTING\DRAWINGS\COMMERCIAL\SET-UP for 5/8" METER SPEC's.dwg

REVISED: JULY 3, 2013



Municipal Authority of Westmoreland County

CUSTOMER SUPPORT

724-755-5800 or 800-442-6829 Ext 5885 or 5886