


MAWC FIRE SERVICE METER SPECIFICATIONS

(3", 4", 6", 8" & 10" Meters)

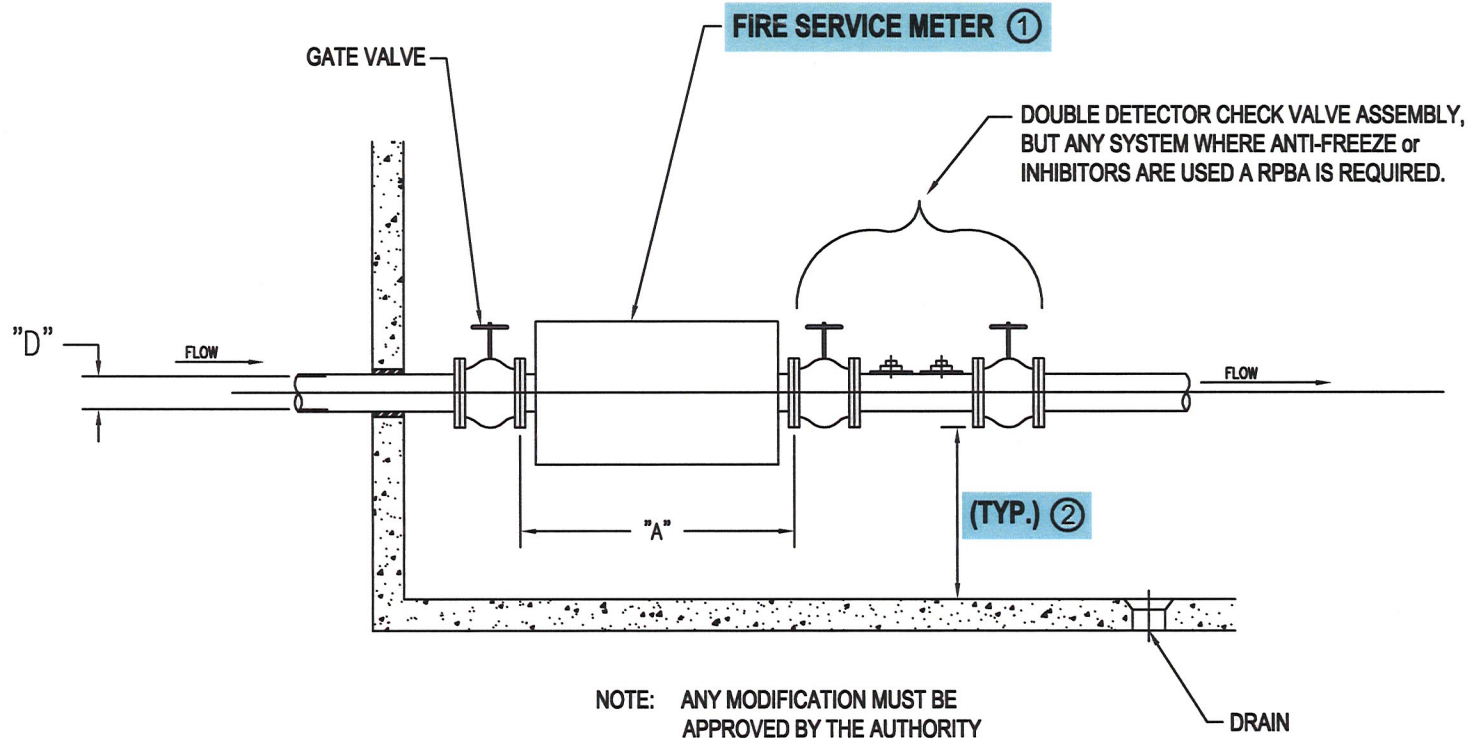

NOTE: ANY MODIFICATION MUST BE APPROVED BY THE AUTHORITY

O:\DRAFTING\DRAWINGS\COMMERCIAL
3" to 10" FIRE SERVICE METER SPEC'S.dwg

REVISED: JULY 3, 2013

"D" (NOM. PIPE DIA.)	"A" (LAYING LENGTH OF METER & STRAINER)	WIDTH
3"	26 1/8"	13 1/2"
4"	35"	13 1/2"
6"	44 7/8"	19"
8"	51 5/16"	25"
10"	53"	27 1/2"

NOTES:

- ① PURCHASED BY CUSTOMER THROUGH MAWC
- ② PROVIDE SUPPORT AS NEEDED



Municipal Authority of Westmoreland County

CUSTOMER SUPPORT

724-755-5800 or 800-442-6829 Ext 5885 or 5886